

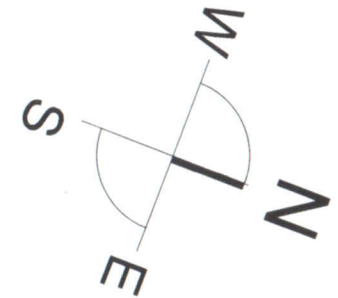




PO Box 335 Sutherland NSW 1499 >ABN 49 449 515 976
 >T/F 02 9545 0095 >E architect@couvaras.com >W www.couvaras.com
 Nominated Architect: Peter Couvaras Reg No. 7344

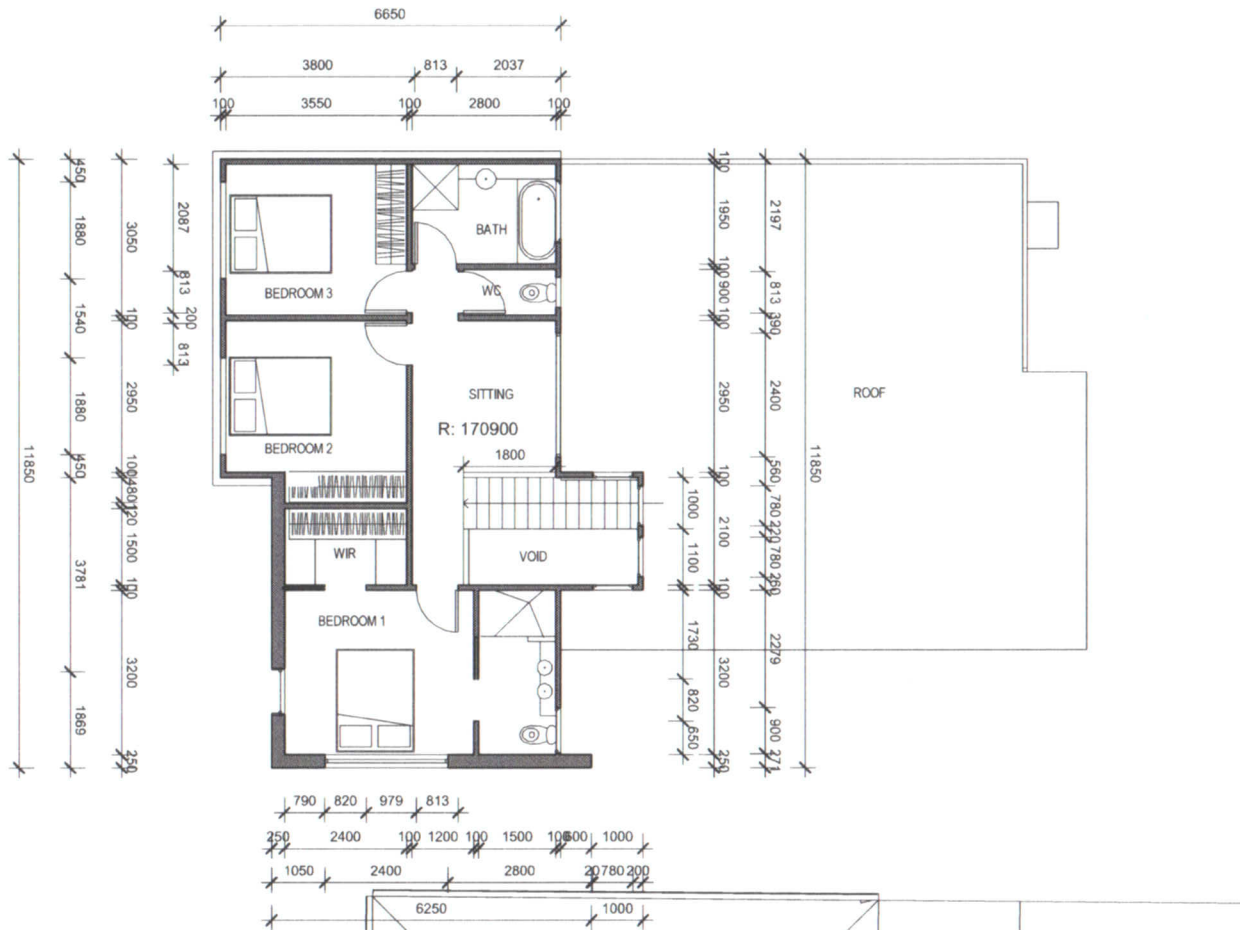



PO Box 335, Sutherland NSW 1499 >ABN 19 449 515 976
 >T/F 02 9545 0095 >E architect@couvaras.com >W www.couvaras.com
 Nominated Architect: Peter Couvaras Reg No. 7344

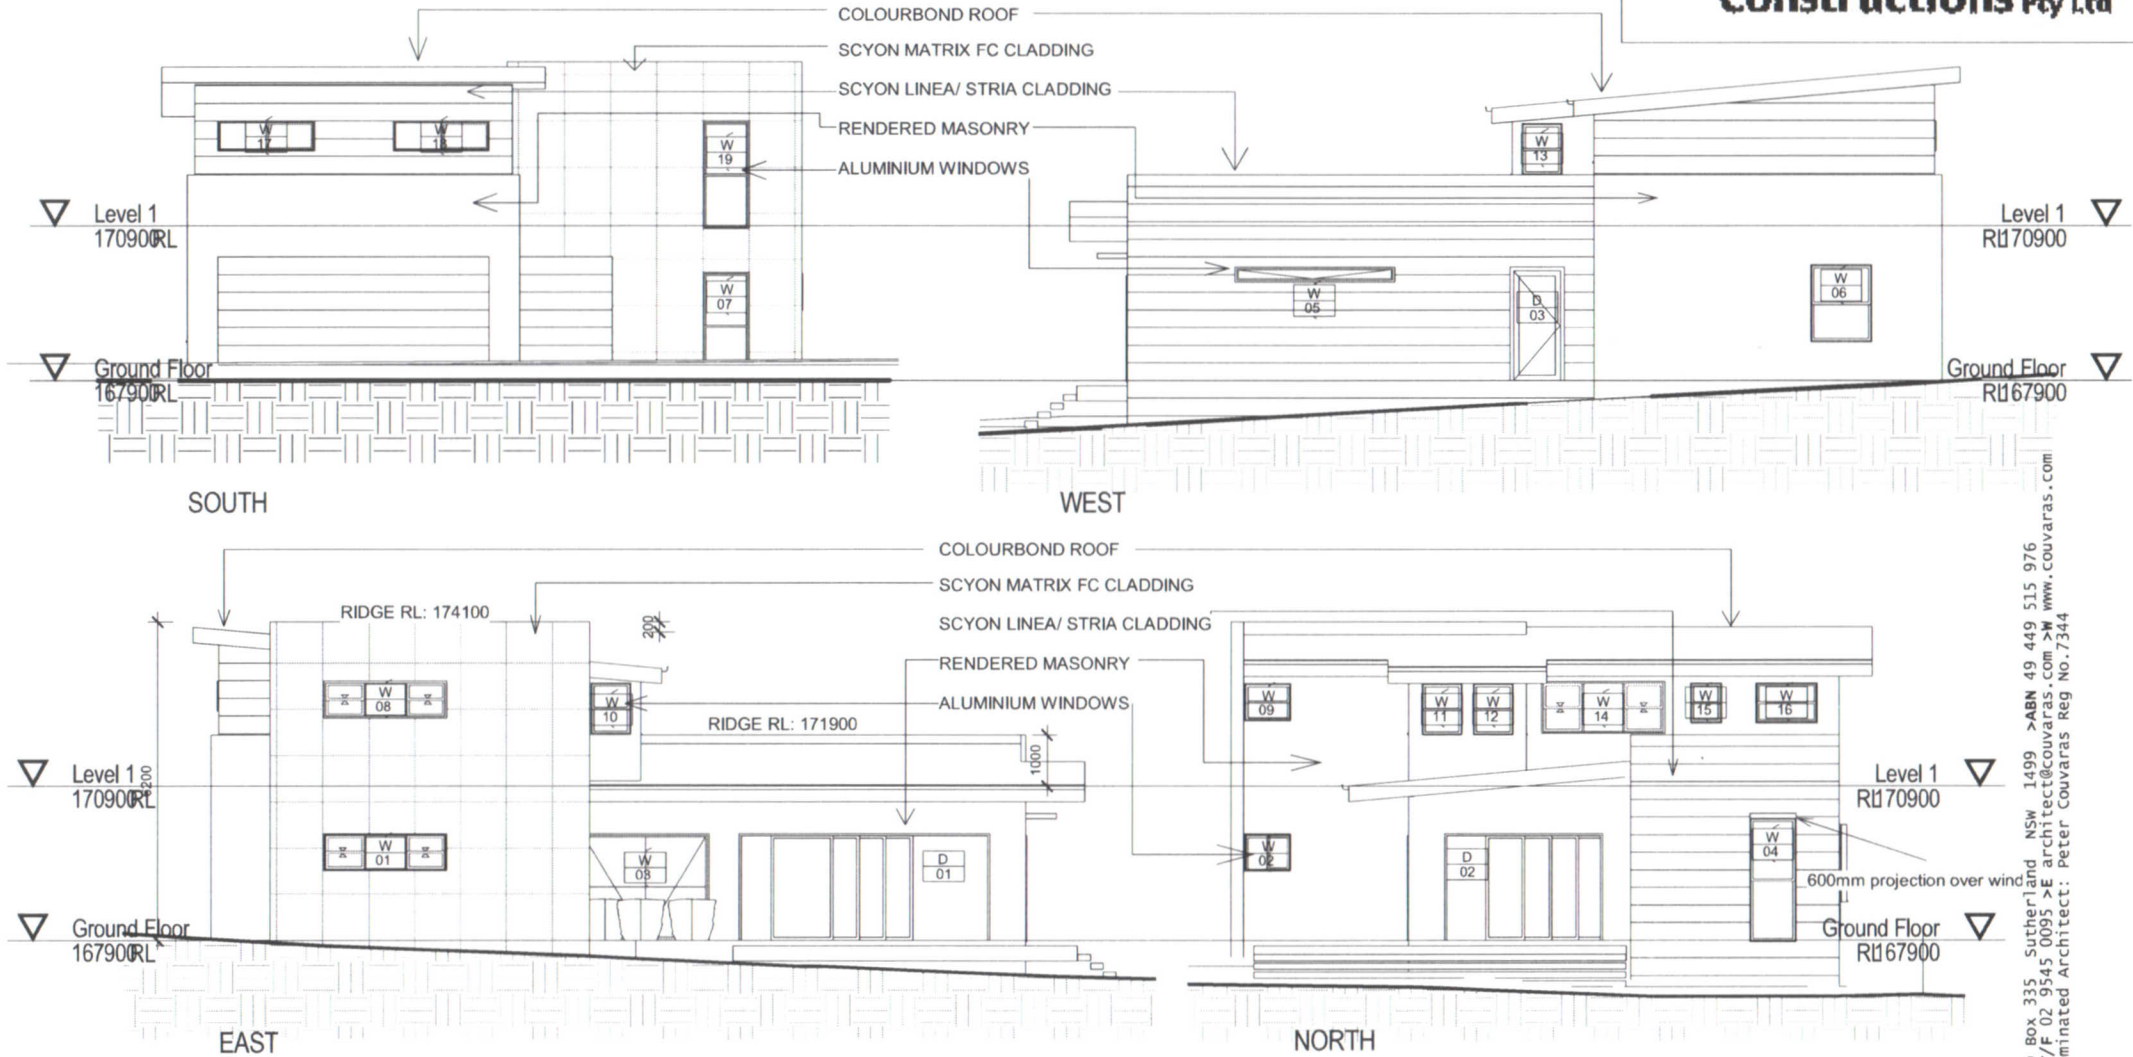


PO Box 335 Sutherland NSW 1499 >ABN 49 449 515 976
>T/F 02 9545 0095 >E architect@couvaras.com >W www.couvaras.com
Nominated Architect: Peter Couvaras Reg No. 7344

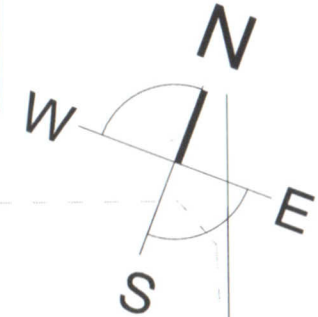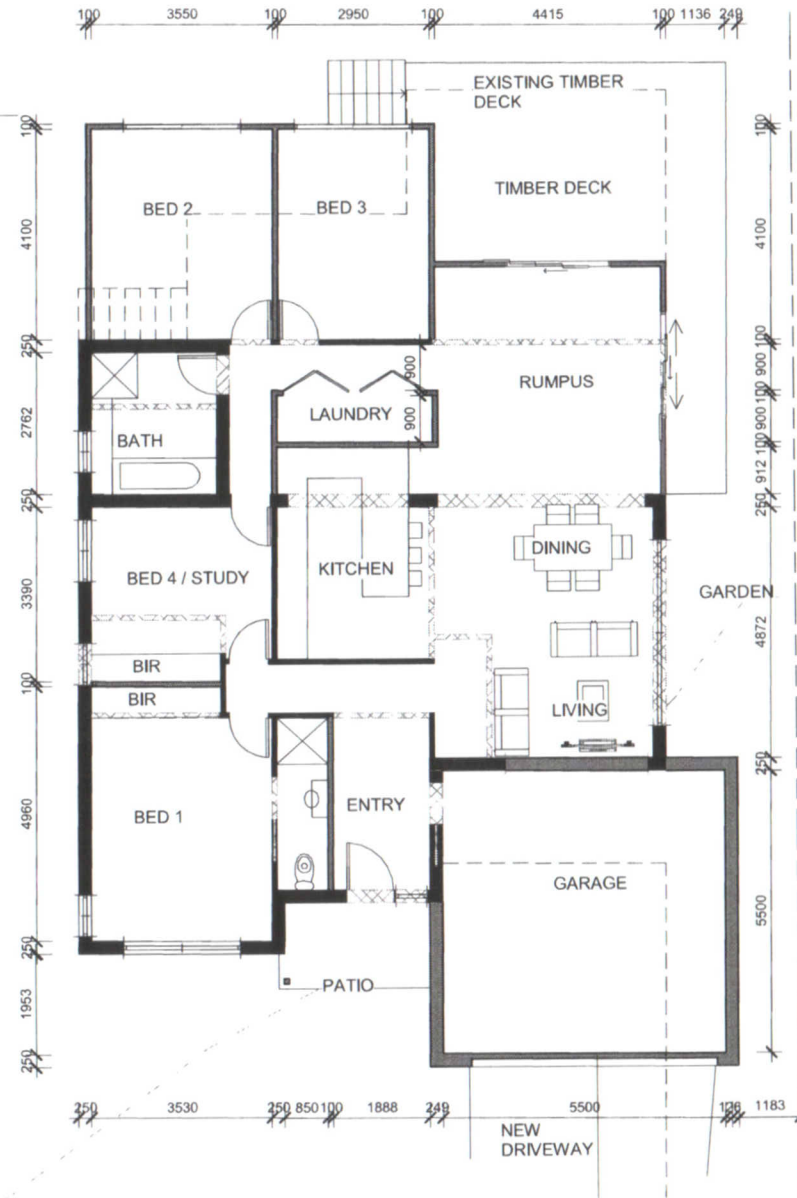


PO Box 335 Sutherland NSW 1499 >ABN 49 449 515 976
 >T/F 02 9545 0095 >E architect@couvaras.com >W www.couvaras.com
 Nominated Architect: Peter Couvaras Reg No. 7344

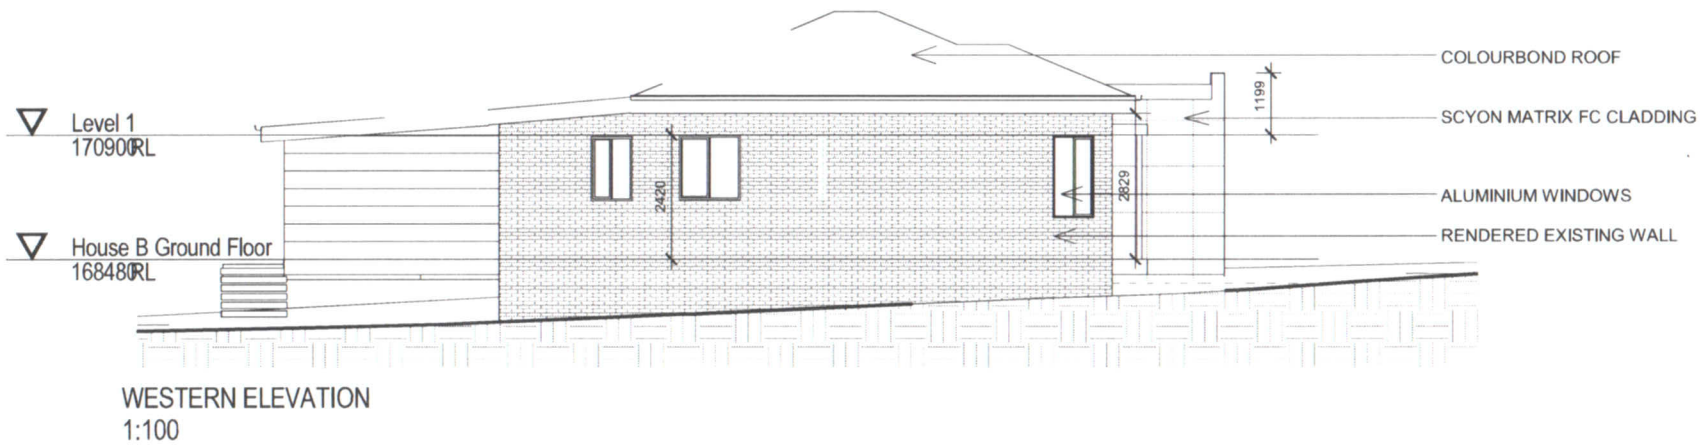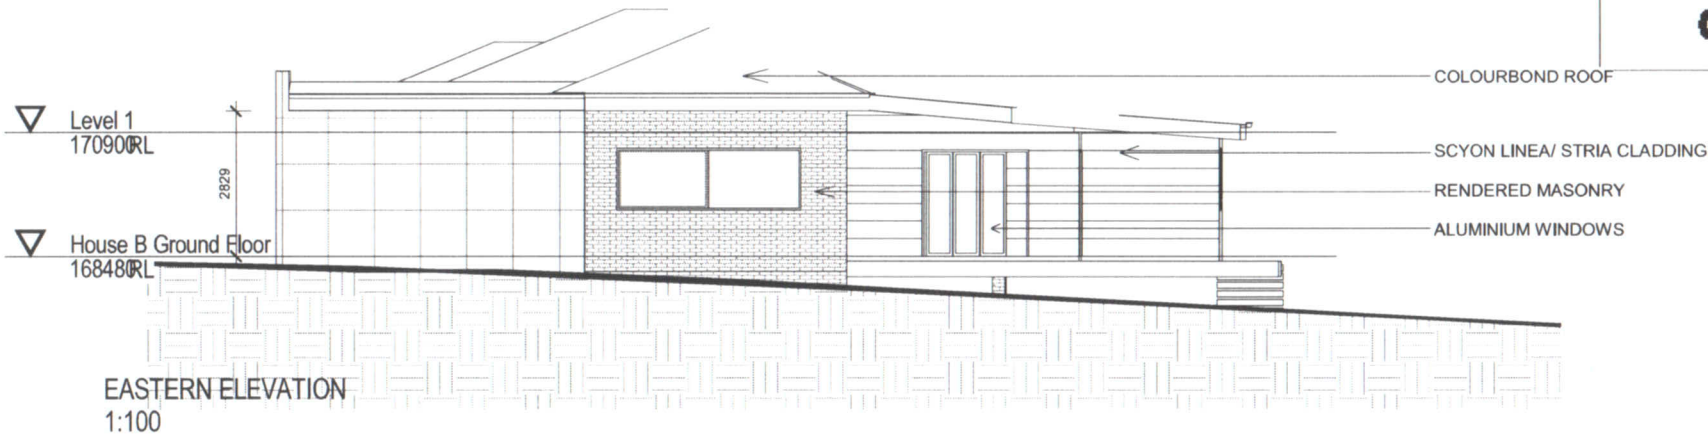

PO Box 335, Sutherland NSW 1499 >ABN 49 449 515 976
>T/F 02 9545 0095 >E architect@couvaras.com >W www.couvaras.com
Nominated Architect: Peter Couvaras Reg No. 7344

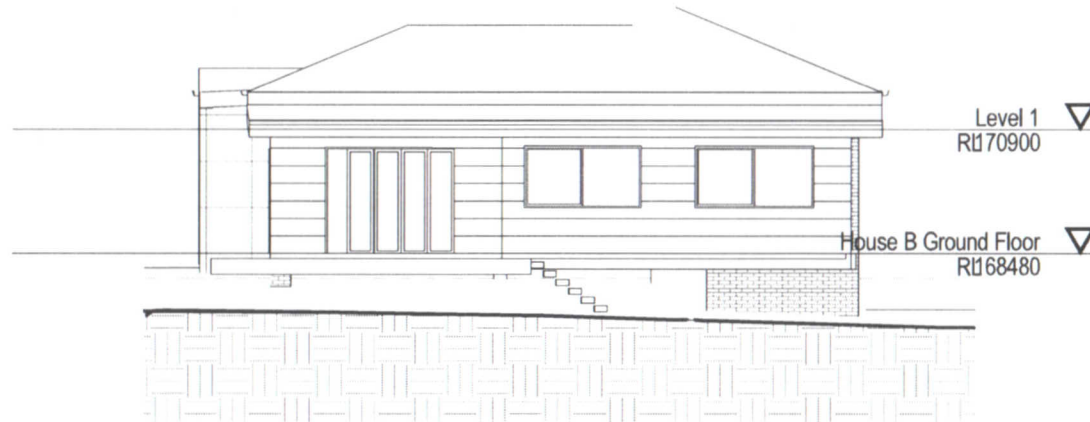

SOUTHERN ELEVATION
1:100

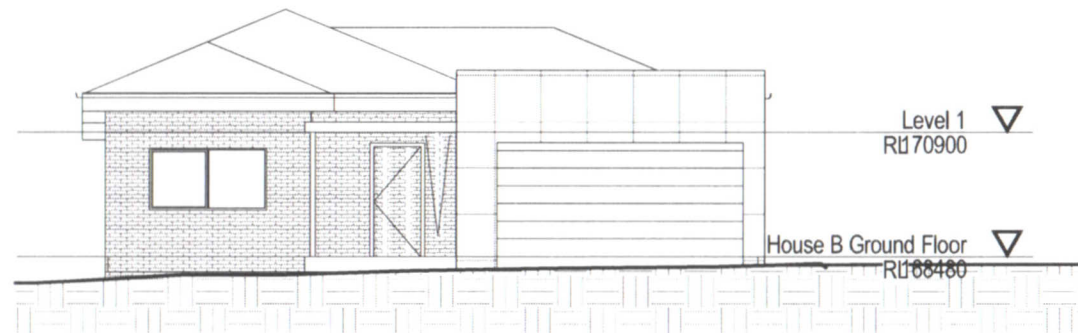

NORTHERN ELEVATION
1:100

PO Box 335 Sutherland NSW 1499 >ABN 49 449 515 976
>T/F 02 9545 0095 >E architect@couvararas.com >W www.couvararas.com
Nominated Architect: Peter Couvararas Reg No. 7344